


TYPICAL SECTION nts

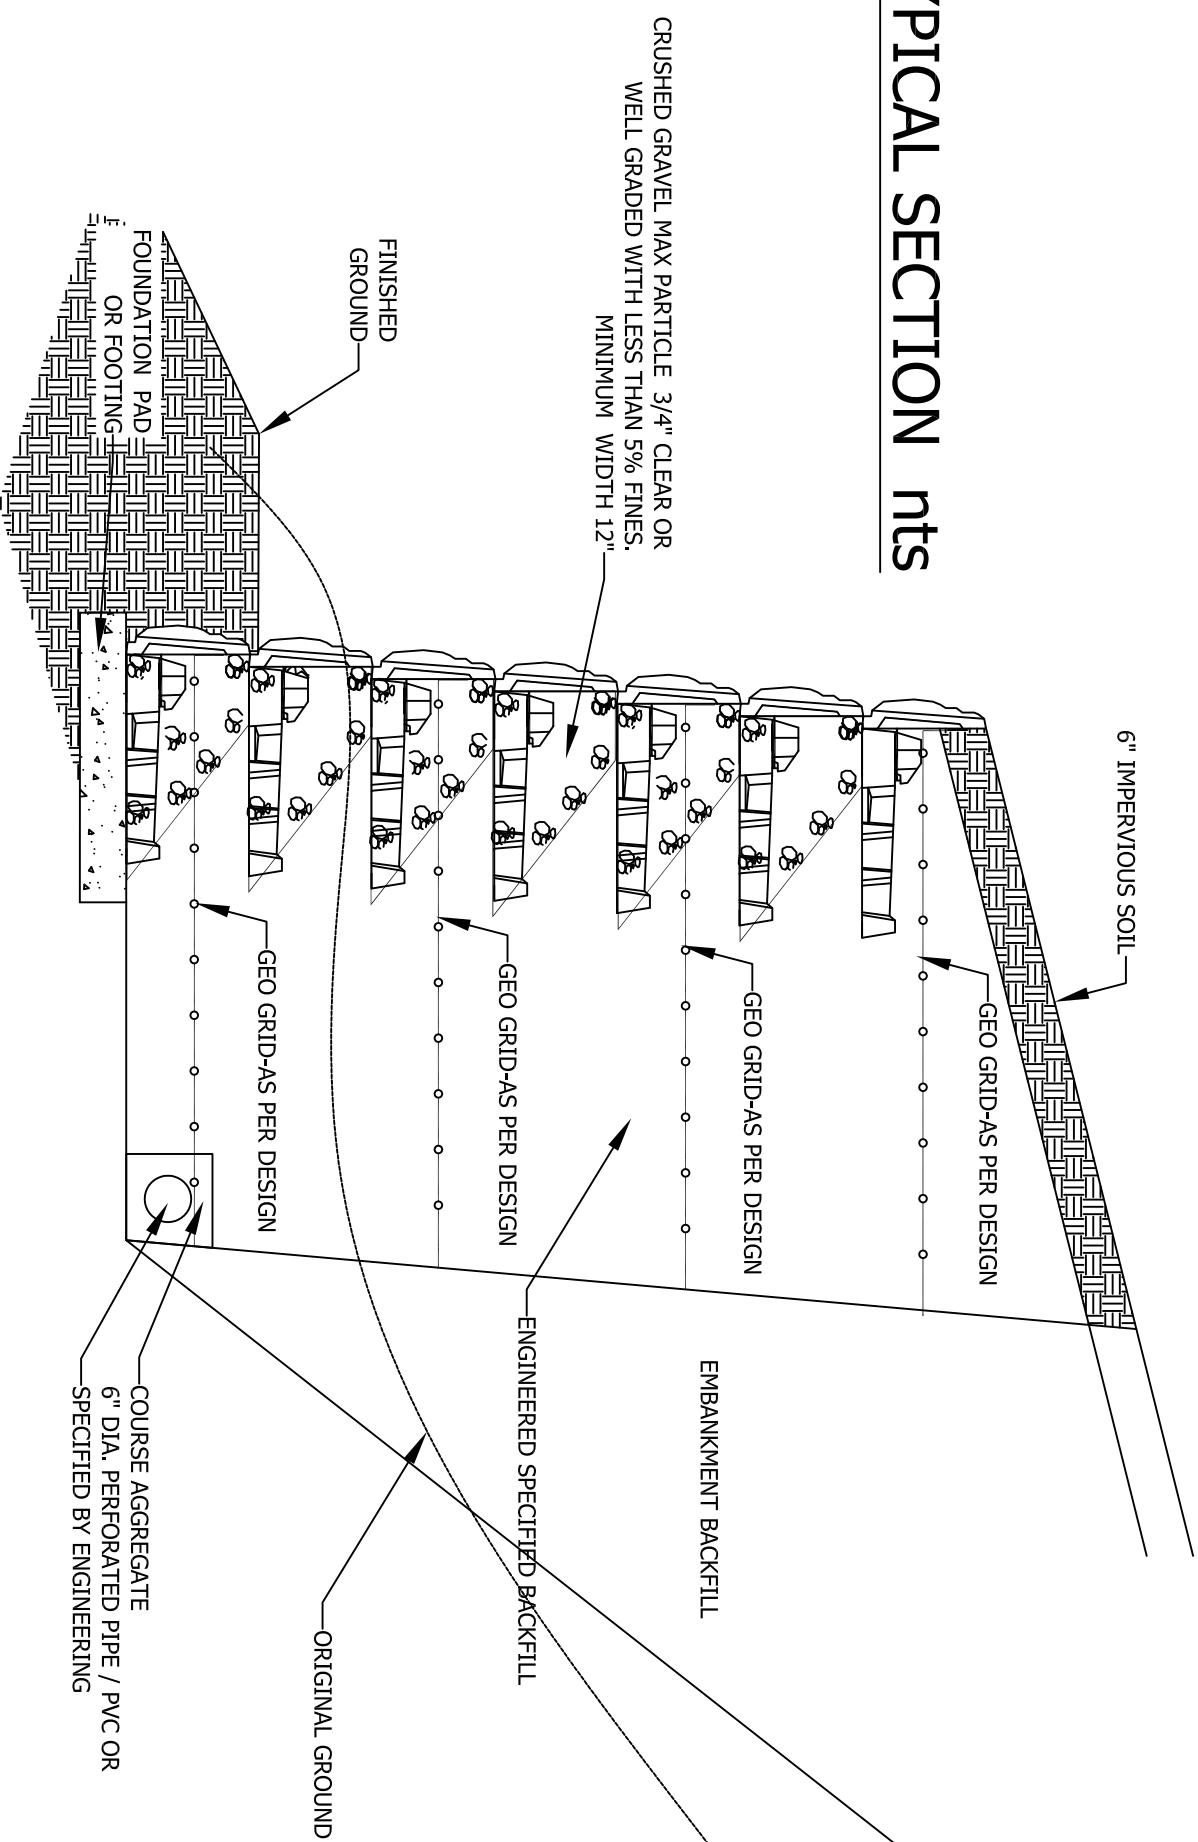

REV #	DESCRIPTION	DATE

LOCK+LOADTM
RETAINING WALL SYSTEMS
 1881 CHESTNUT STREET, SUITE 400, VANCOUVER, B.C. V6J 4M6
 Tel: (604) 732-9399 Fax: (604) 731-1140
 Web site: www.lockload.com

DRAWING NAME: TYPICAL SECTION

PROJECT NAME: _____

CITY: _____ COUNTRY: _____

DRAWN BY: _____ DATE: 01/06/12

APPROVED BY: _____ PREPARED FOR: _____

SCALE: N.T.S.

OUR PROJECT NUMBER: _____ OUR DRAWING NUMBER: TYPICAL SECTION